

ZESTAWIENIE POWIERZCHNI

	Nr pom.	Wymiary cm		Pow. m ²	Minus skosy	Pow. m ²
Parter	1	385	400	15,40		15,40
	2	385	470	18,10		18,10
	3	385	400	15,40	0,12	15,28
	4	280	280	7,84		7,84
	5	150	110	1,65		1,65
	6	150	110	1,65		1,65
	7	150	1244	18,66		18,66
	8	720	255	18,36		18,36
	9	550	400	22,00		22,00
	10	550	225	12,38		12,38
	11	550	225	12,38		12,38
	12	145	400	5,80		5,80
	13	380	400	15,20		15,20
Razem:						164,69

Piętro	101	385	400	15,40		15,40
	102	385	470	18,10		18,10
	103	384	400	15,36		15,36
	104	155	250	3,88		3,88
	105	150	1244	18,66	0,25	18,41
	106	550	224	12,32		12,32
	107	150	110	1,65		1,65
	108	150	110	1,65		1,65
	109	150	160	2,40		2,40
	110	373	400	14,92		14,92
	111	560	470	26,32		26,32
	112	560	400	22,40		22,40
	113	224	155	3,47		3,47
Razem:						156,27


Poddasze	201	900	700	63,00	17,80	45,20
	202	235	420	9,87	2,35	7,52
	203	120	300	3,60		3,60
	204	224	560	12,54		12,54
	205	380	350	13,30	3,50	9,80
	206	565	235	13,28		13,28
	207	240	385	9,24		9,24
	208	390	565	22,04	3,90	18,14
	209	232	160	3,71		3,71
	210	185	160	2,96		2,96
Razem:						125,99
Budynek o pow. użytkowej OGÓŁEM						446,95

RZKIC INWENTARYZACYJNY BUDYNKU UŻYTKOWEGO

RZUT PARTERU

SKALA 1 : 100

ŁAWA ul. Dąbrowskiego Nr 11

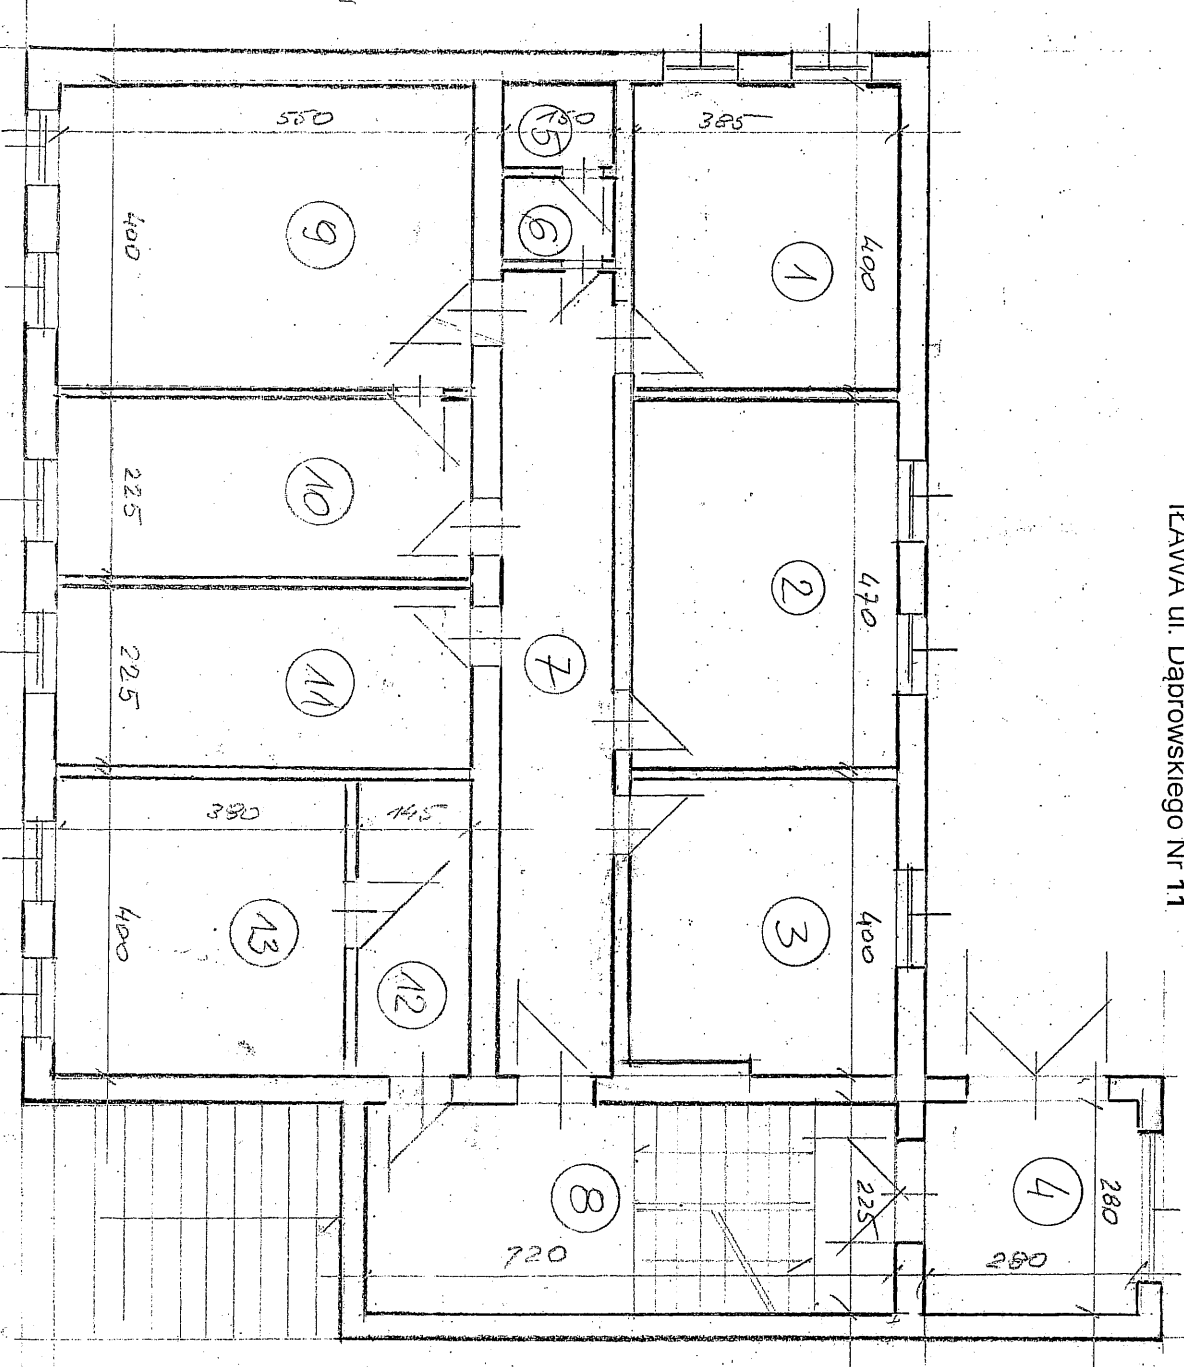

RZKIC INWENTARYZACYJNY BUDYNKU UŻYTKOWEGO

RZUT PODDASZA

SKALA 1 : 100

IKAWA ul. Dąbrowskiego Nr 11

